

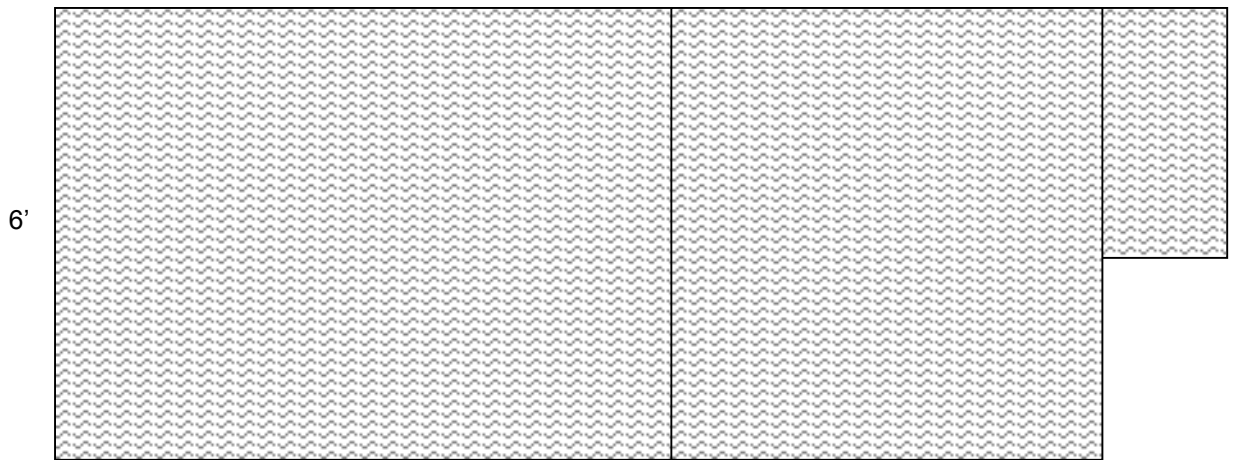


Three-Sided Shed 8' x 16'

Low roof keeps warmth down near goats in winter. Front wall removable for summer. Doorway is screened from loafing area by a partial wall to keep the wind out.

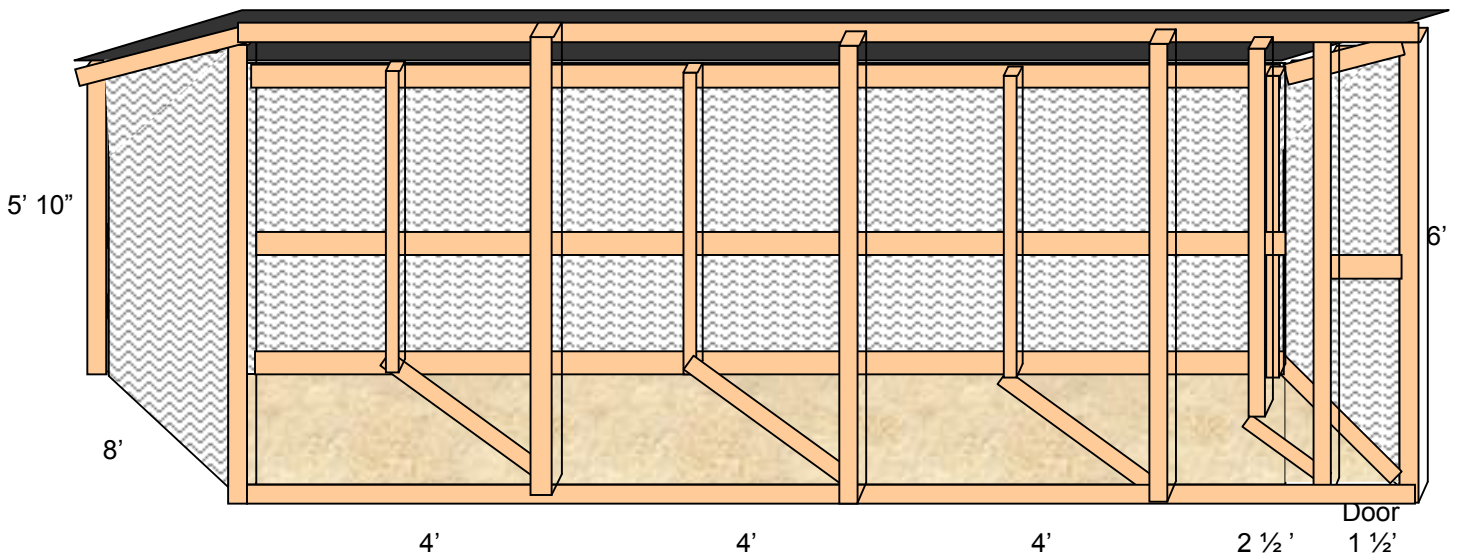

Removable front in three pieces

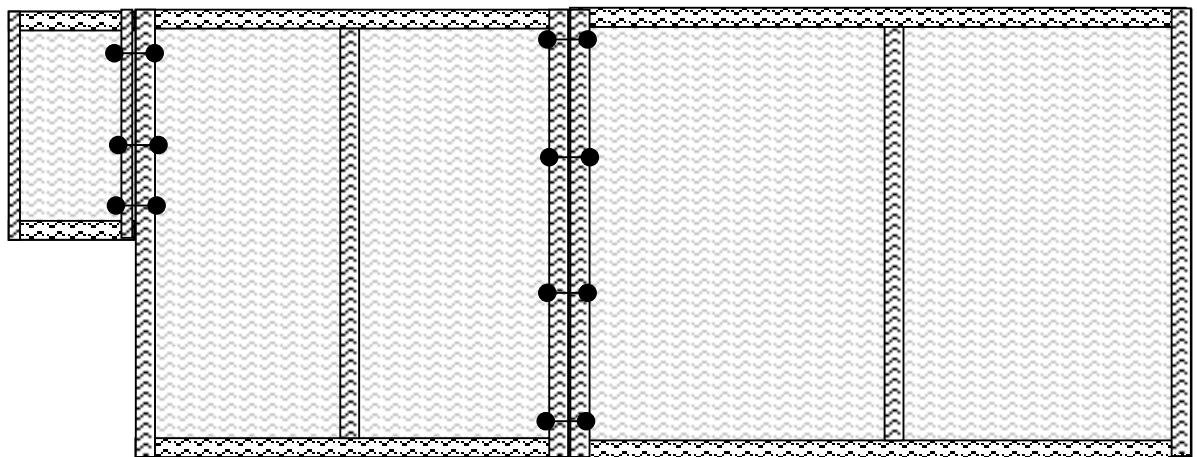

Front Inside view of removable wall showing bolts