


Farm 2: Machine Shed (buck and yearling housing) 13.17' (158") x 22.31' (267.72")

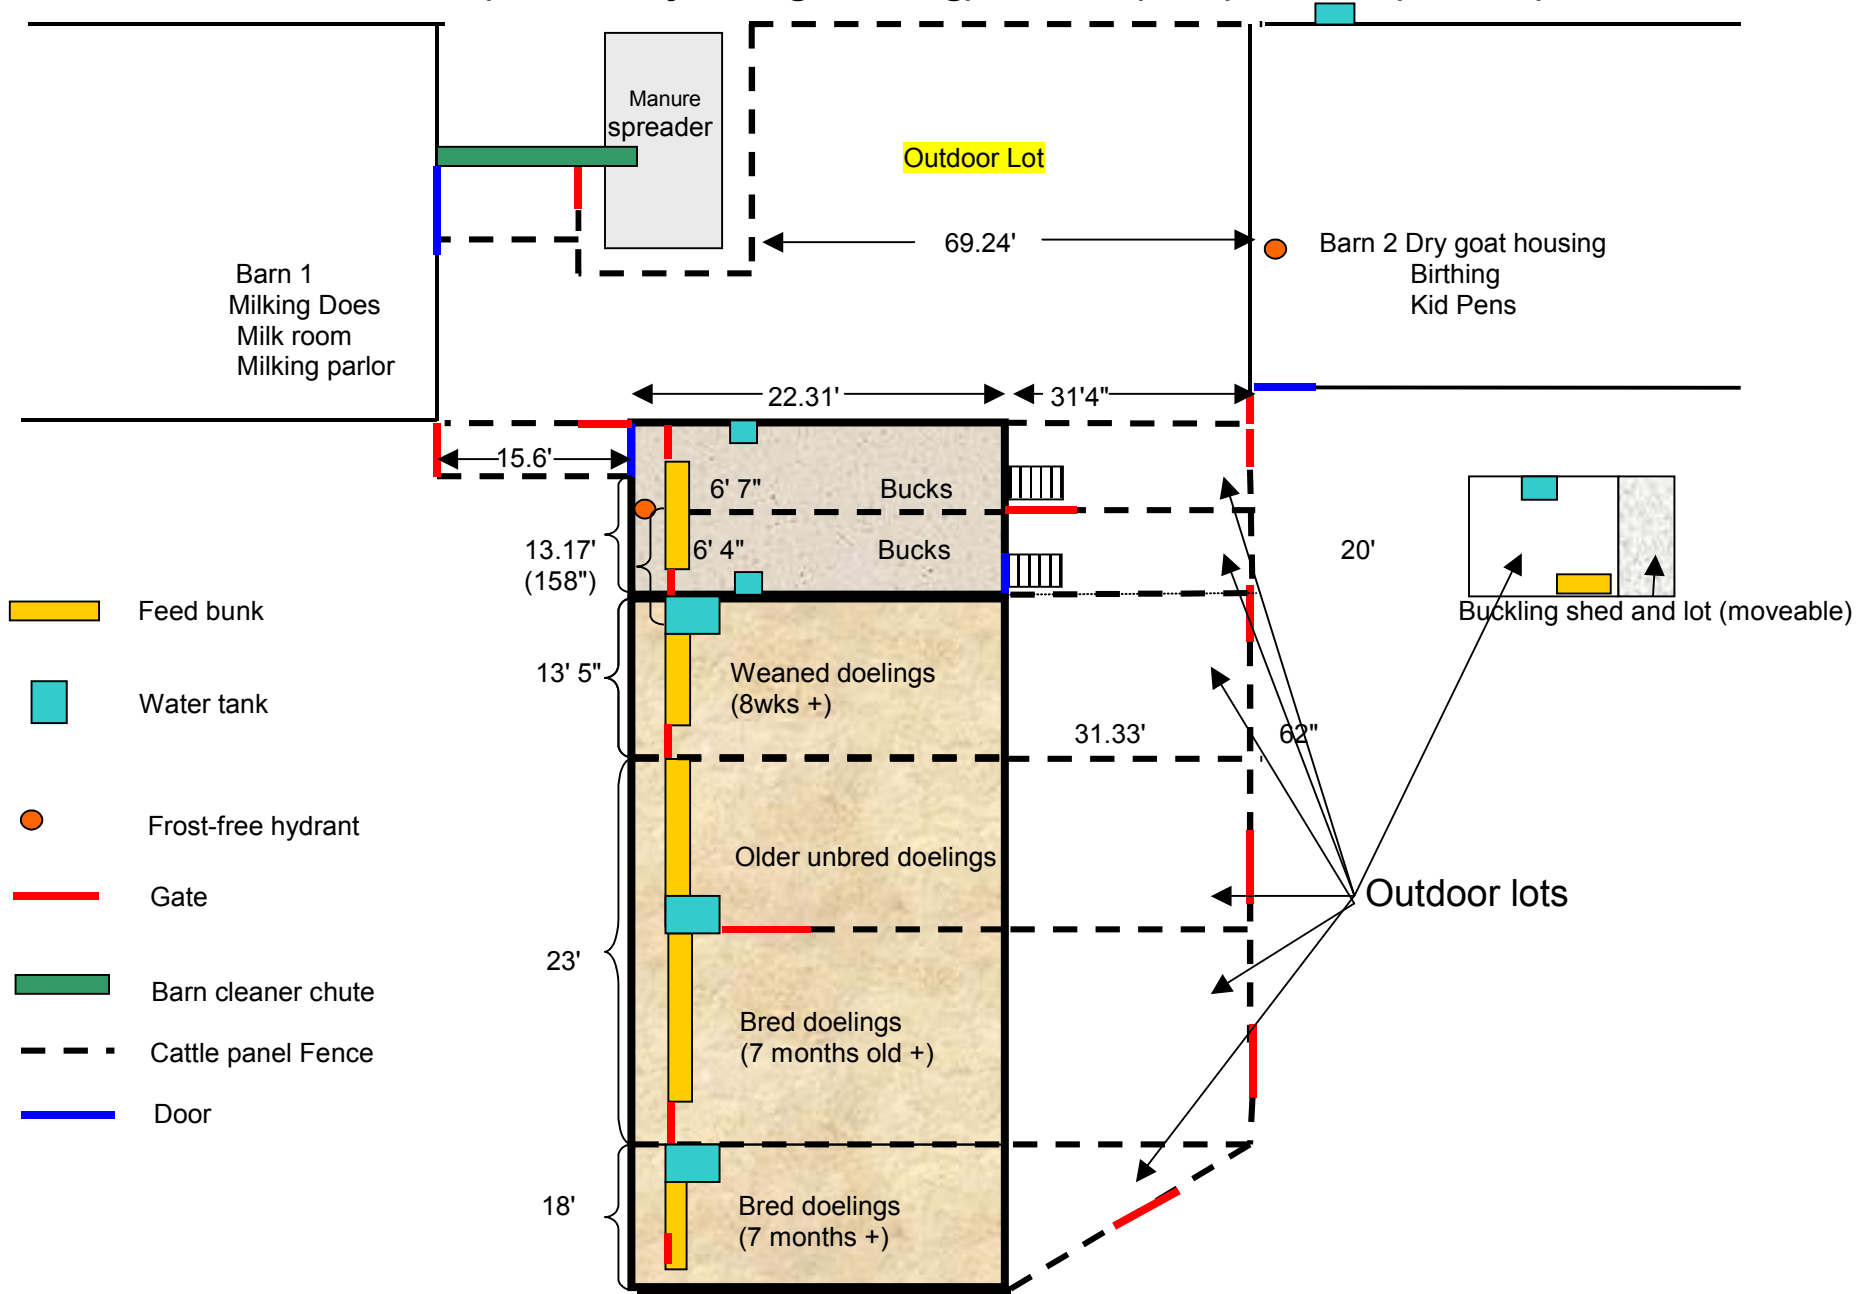

The buck housing has wooden walls to the ceiling. The doelings pens are made of cattle panel.